


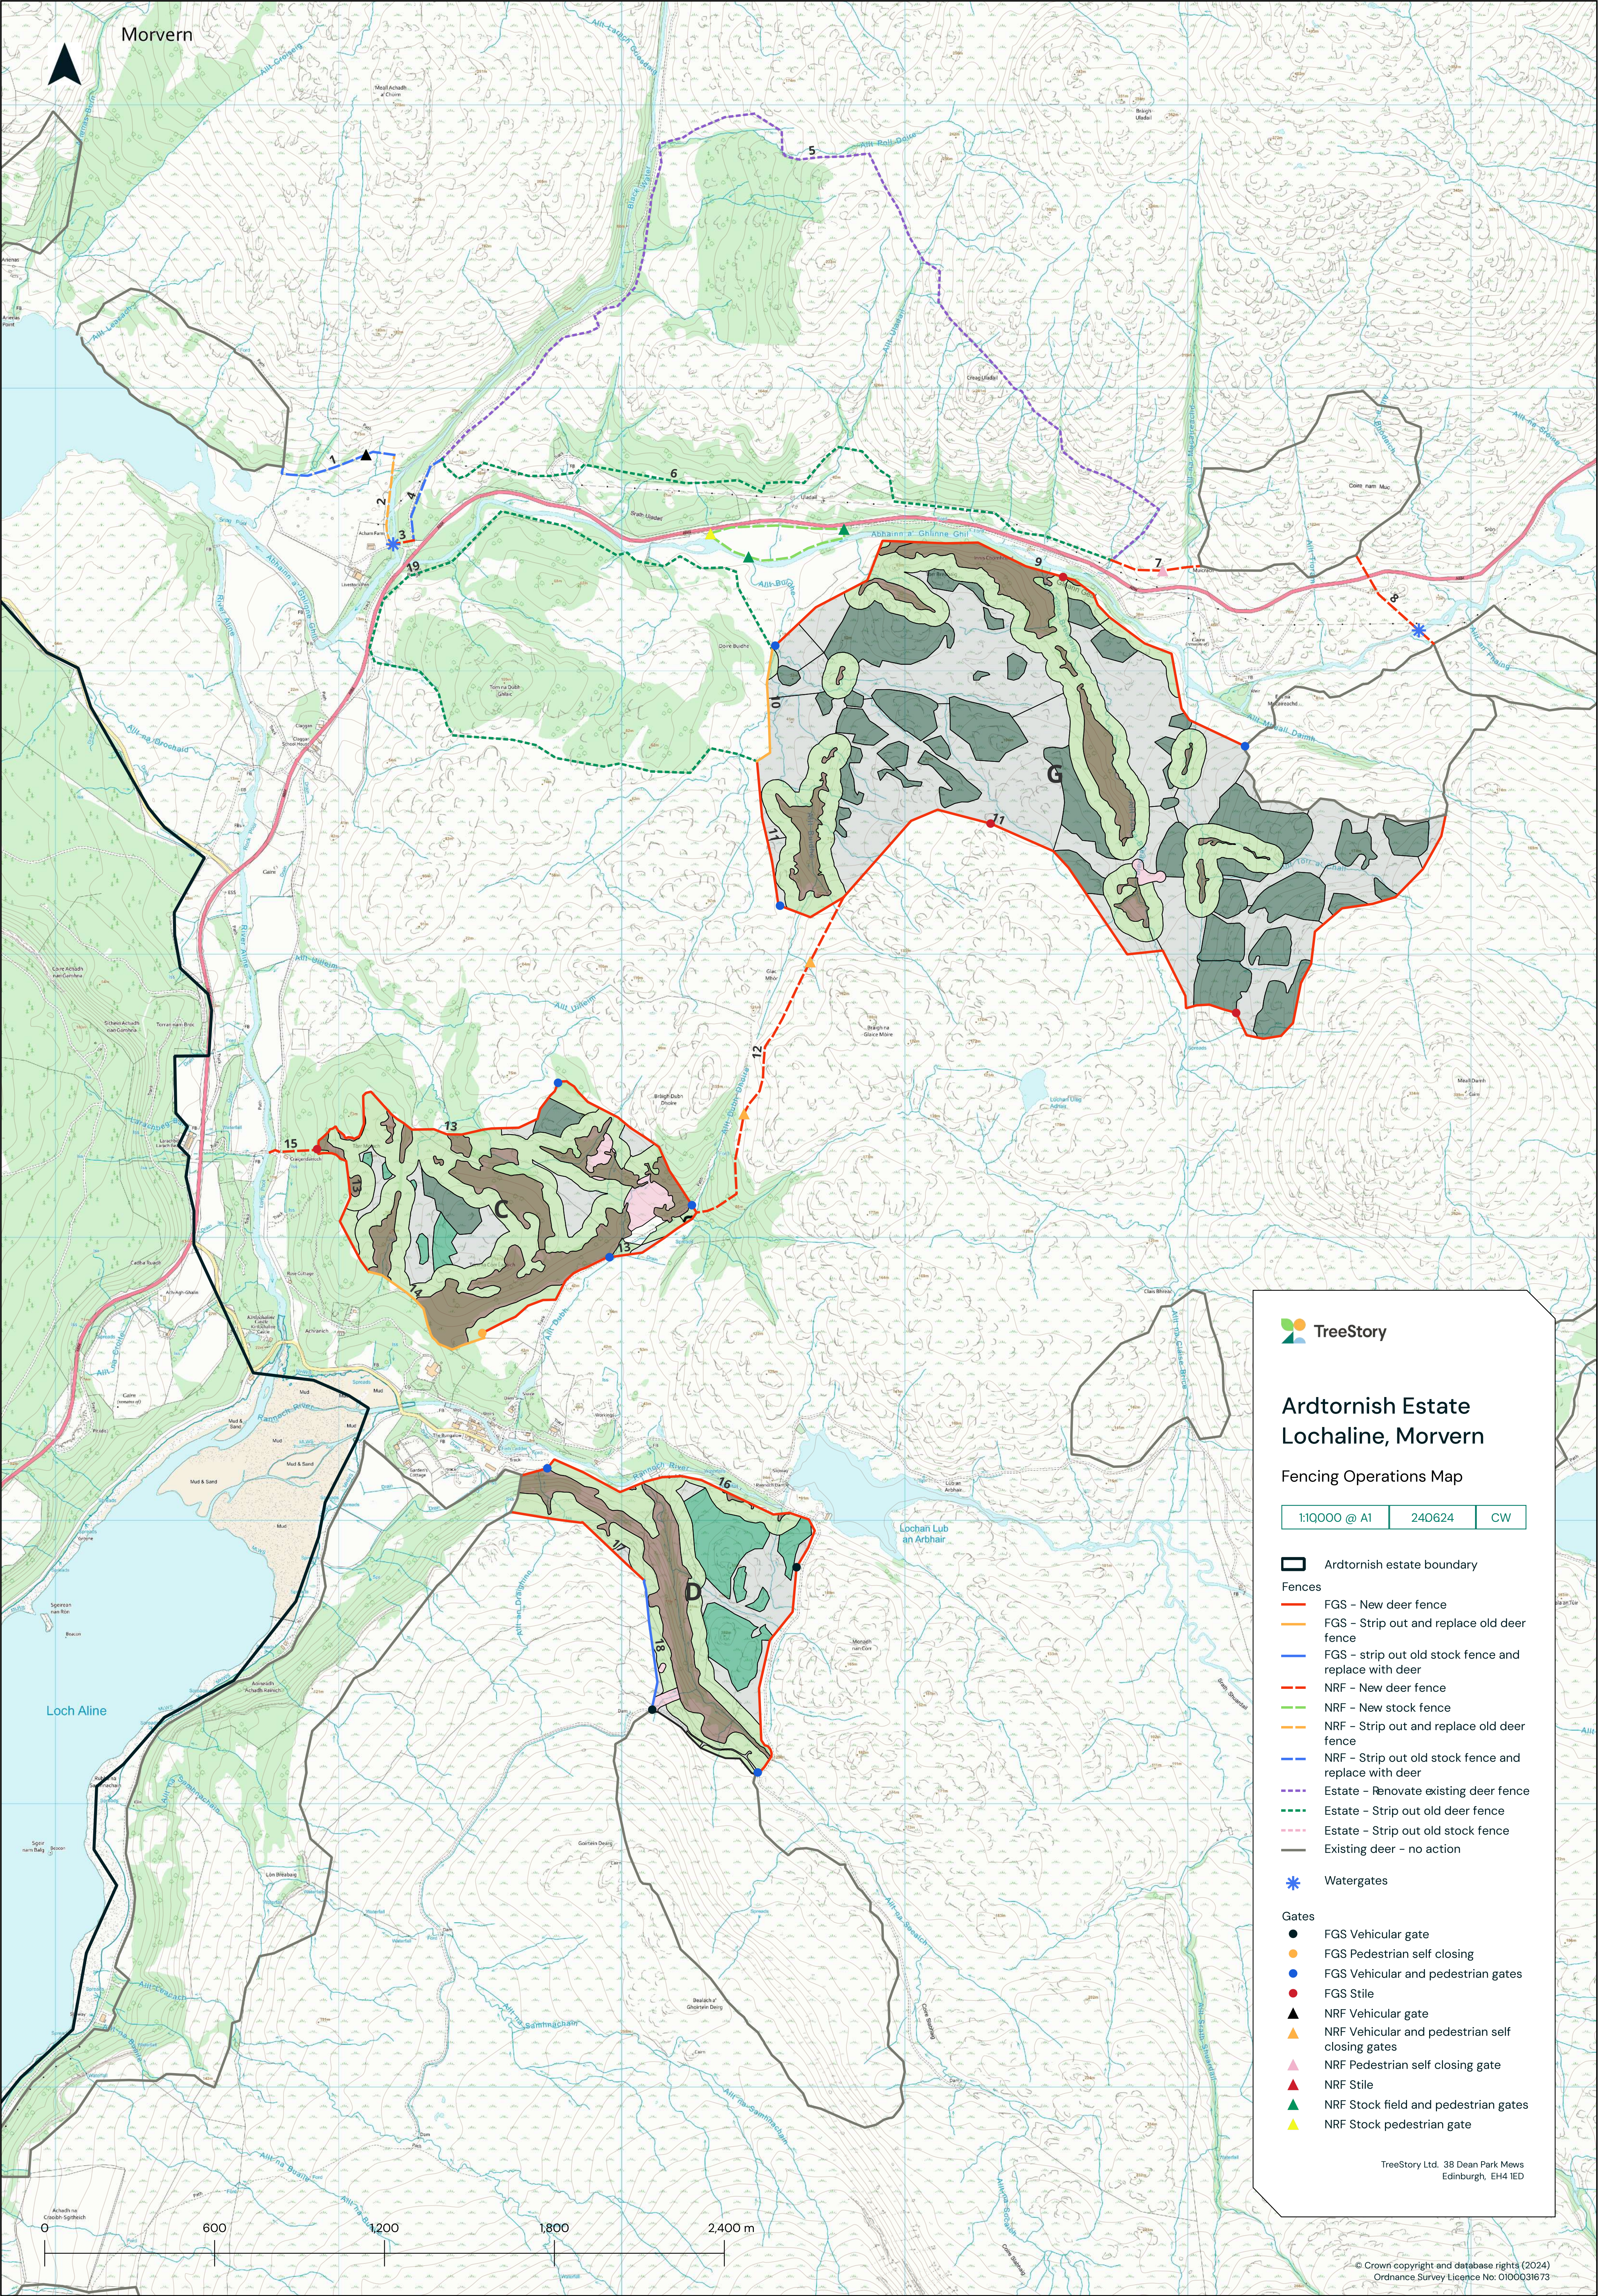

Ardtornish Estate Lochaline, Morvern

Fencing Operations Map

1:10000 @ A1 240624 CW

- Ardtornish estate boundary
- Fences**
 - FGS - New deer fence
 - FGS - Strip out and replace old deer fence
 - FGS - strip out old stock fence and replace with deer
 - NRF - New deer fence
 - NRF - New stock fence
 - NRF - Strip out and replace old deer fence
 - NRF - Strip out old stock fence and replace with deer
 - Estate - Renovate existing deer fence
 - Estate - Strip out old deer fence
 - Estate - Strip out old stock fence
 - Existing deer - no action
- Watergates**
 -
- Gates**
 - FGS Vehicular gate
 - FGS Pedestrian self closing
 - FGS Vehicular and pedestrian gates
 - FGS Stile
 - NRF Vehicular gate
 - NRF Vehicular and pedestrian self closing gates
 - NRF Pedestrian self closing gate
 - NRF Stile
 - NRF Stock field and pedestrian gates
 - NRF Stock pedestrian gate

TreeStory Ltd. 38 Dean Park Mews
Edinburgh, EH4 1ED